
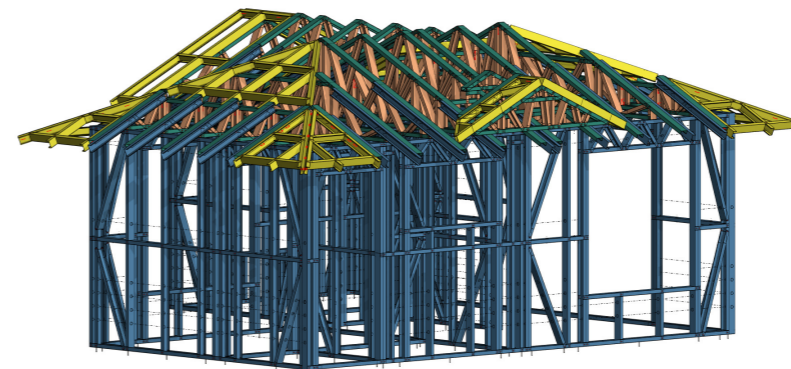
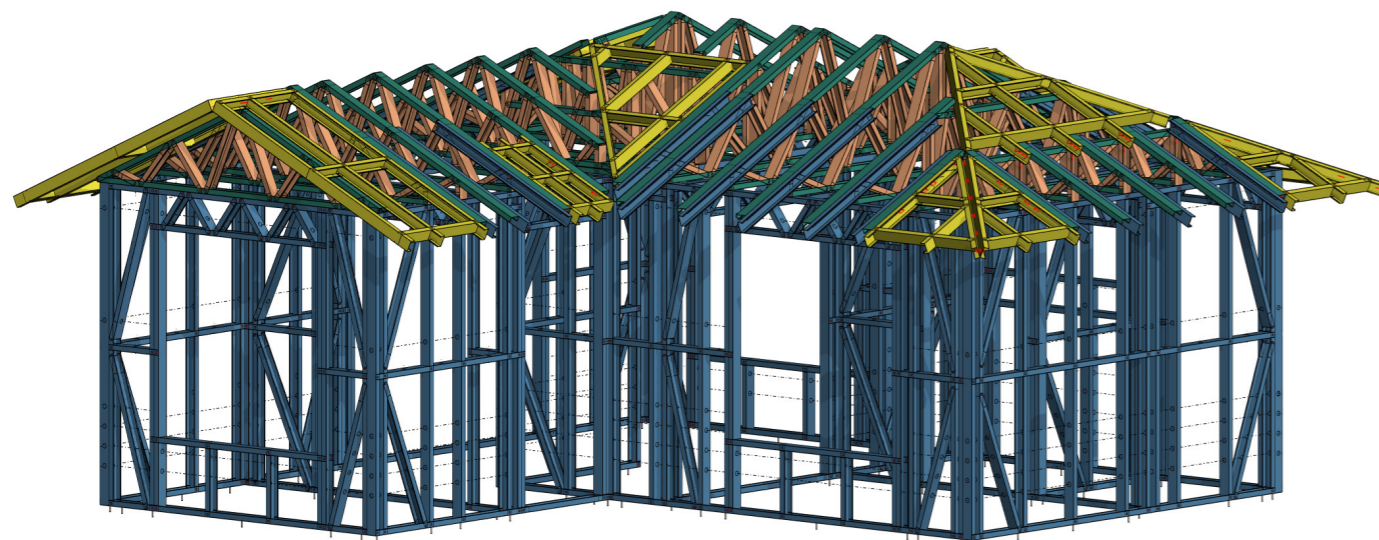


# 1 MYCAREER DRIVE, VOCATION NSW 2999

## LGS FRAMING

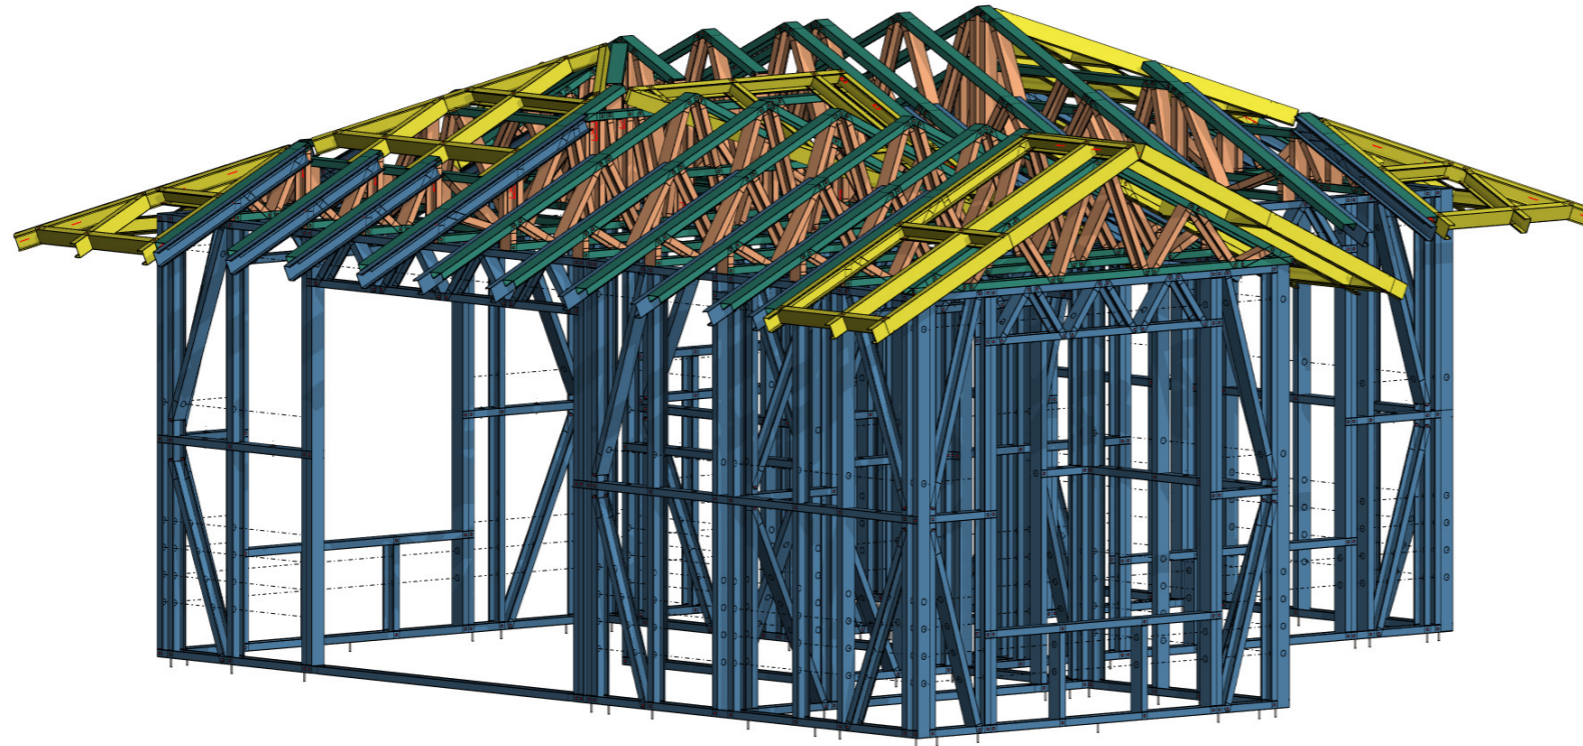

**GENERAL NOTES:**  
 1) ALL DIMENSIONS ARE TO BE VERIFIED BY THE BUILDER PRIOR TO THE COMMENCEMENT OF ANY BUILDING WORK. ANY DISCREPANCIES ARE TO BE BROUGHT TO THE ATTENTION OF THE METFRAME AUSTRALIA.  
 2) FIGURED DIMENSIONS MUST BE TAKEN IN PREFERENCE TO SCALING.  
 3) WHERE ENGINEERING DRAWINGS ARE REQUIRED SUCH MUST TAKE PREFERENCE TO THIS DRAWING.  
 4) ALL CONSTRUCTION & MATERIALS TO BE IN ACCORDANCE WITH THE NATIONAL CONSTRUCTION CODE (NCC), AUSTRALIAN STANDARDS & MANUFACTURER'S SPECIFICATIONS & INSTALLATION DETAILS.

**Client**  
TAFE NSW

**Project**  
LGS FRAMING - SMALL DWELLING

**Property Description**  
 LOT 1 / DP 0090003  
 1 MYCAREER DRIVE,  
 VOCATION NSW 2999

**Sheet Title**  
COVER SHEET

<b>Project No.</b> MA1006640	<b>Sheet No.</b> A01	<b>Sheet Size</b> A3
<b>Date</b> 01/06/2023	<b>Scale</b>	
<b>Drawn by</b> SM	<b>Checked by</b> SM	

**COPYRIGHT:**  
 THIS DESIGN & THE ASSOCIATED DOCUMENTS ARE SUBJECT TO COPYRIGHT LAWS & MAY NOT BE REPRODUCED IN ANY FORM WITHOUT WRITTEN CONSENT FROM METFRAME AUSTRALIA PTY LTD.


REV	DESCRIPTION	DATE
01	WALL / ROOF TRUSS LAYOUT & BRACING	01/06/2023



**METFRAME AUSTRALIA**

**METFRAME AUSTRALIA PTY LTD**  
 T: 1300 METFRAME (638 372) F: 1300 856 935  
 A: UNIT 4 / 31 COOMBES DRIVE, PENRITH NSW 2750  
 W: WWW.METFRAMEAUSTRALIA.COM.AU

Sheet Name	Sheet Number
GROUND FLOOR WALL FRAME LAYOUT	A02
GROUND FLOOR WALL BRACING	A03
ROOF TRUSS LAYOUT	A04

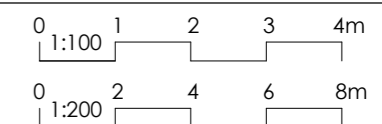

**GENERAL NOTES:**  
 1) ALL DIMENSIONS ARE TO BE VERIFIED BY THE BUILDER PRIOR TO THE COMMENCEMENT OF ANY BUILDING WORK. ANY DISCREPANCIES ARE TO BE BROUGHT TO THE ATTENTION OF THE METFRAME AUSTRALIA.  
 2) FIGURED DIMENSIONS MUST BE TAKEN IN PREFERENCE TO SCALING.  
 3) WHERE ENGINEERING DRAWINGS ARE REQUIRED SUCH MUST TAKE PREFERENCE TO THIS DRAWING.  
 4) ALL CONSTRUCTION & MATERIALS TO BE IN ACCORDANCE WITH THE NATIONAL CONSTRUCTION CODE (NCC), AUSTRALIAN STANDARDS & MANUFACTURER'S SPECIFICATIONS & INSTALLATION DETAILS.

**Client**  
 TAFE NSW

**Project**  
 LGS FRAMING - SMALL DWELLING

**Property Description**  
 LOT 1 / DP 0090003  
 1 MYCAREER DRIVE,  
 VOCATION NSW 2999

**Sheet Title**  
 GROUND FLOOR WALL FRAME LAYOUT

<b>Project No.</b> MA1006640	<b>Sheet No.</b> A02	<b>Sheet Size</b> A3
<b>Date</b> 01/06/2023	<b>Scale</b> 1 : 50	
<b>Drawn by</b> SM	<b>Checked by</b> SM	



**COPYRIGHT:**  
 THIS DESIGN & THE ASSOCIATED DOCUMENTS ARE SUBJECT TO COPYRIGHT LAWS & MAY NOT BE REPRODUCED IN ANY FORM WITHOUT WRITTEN CONSENT FROM METFRAME AUSTRALIA PTY LTD.


REV	DESCRIPTION	DATE
01	WALL / ROOF TRUSS LAYOUT & BRACING	01/06/2023



**METFRAME AUSTRALIA**

**METFRAME AUSTRALIA PTY LTD**  
 T: 1300 METFRAME (638 372) F: 1300 856 935  
 A: UNIT 4 / 31 COOMBES DRIVE, PENRITH NSW 2750  
 W: WWW.METFRAMEAUSTRALIA.COM.AU

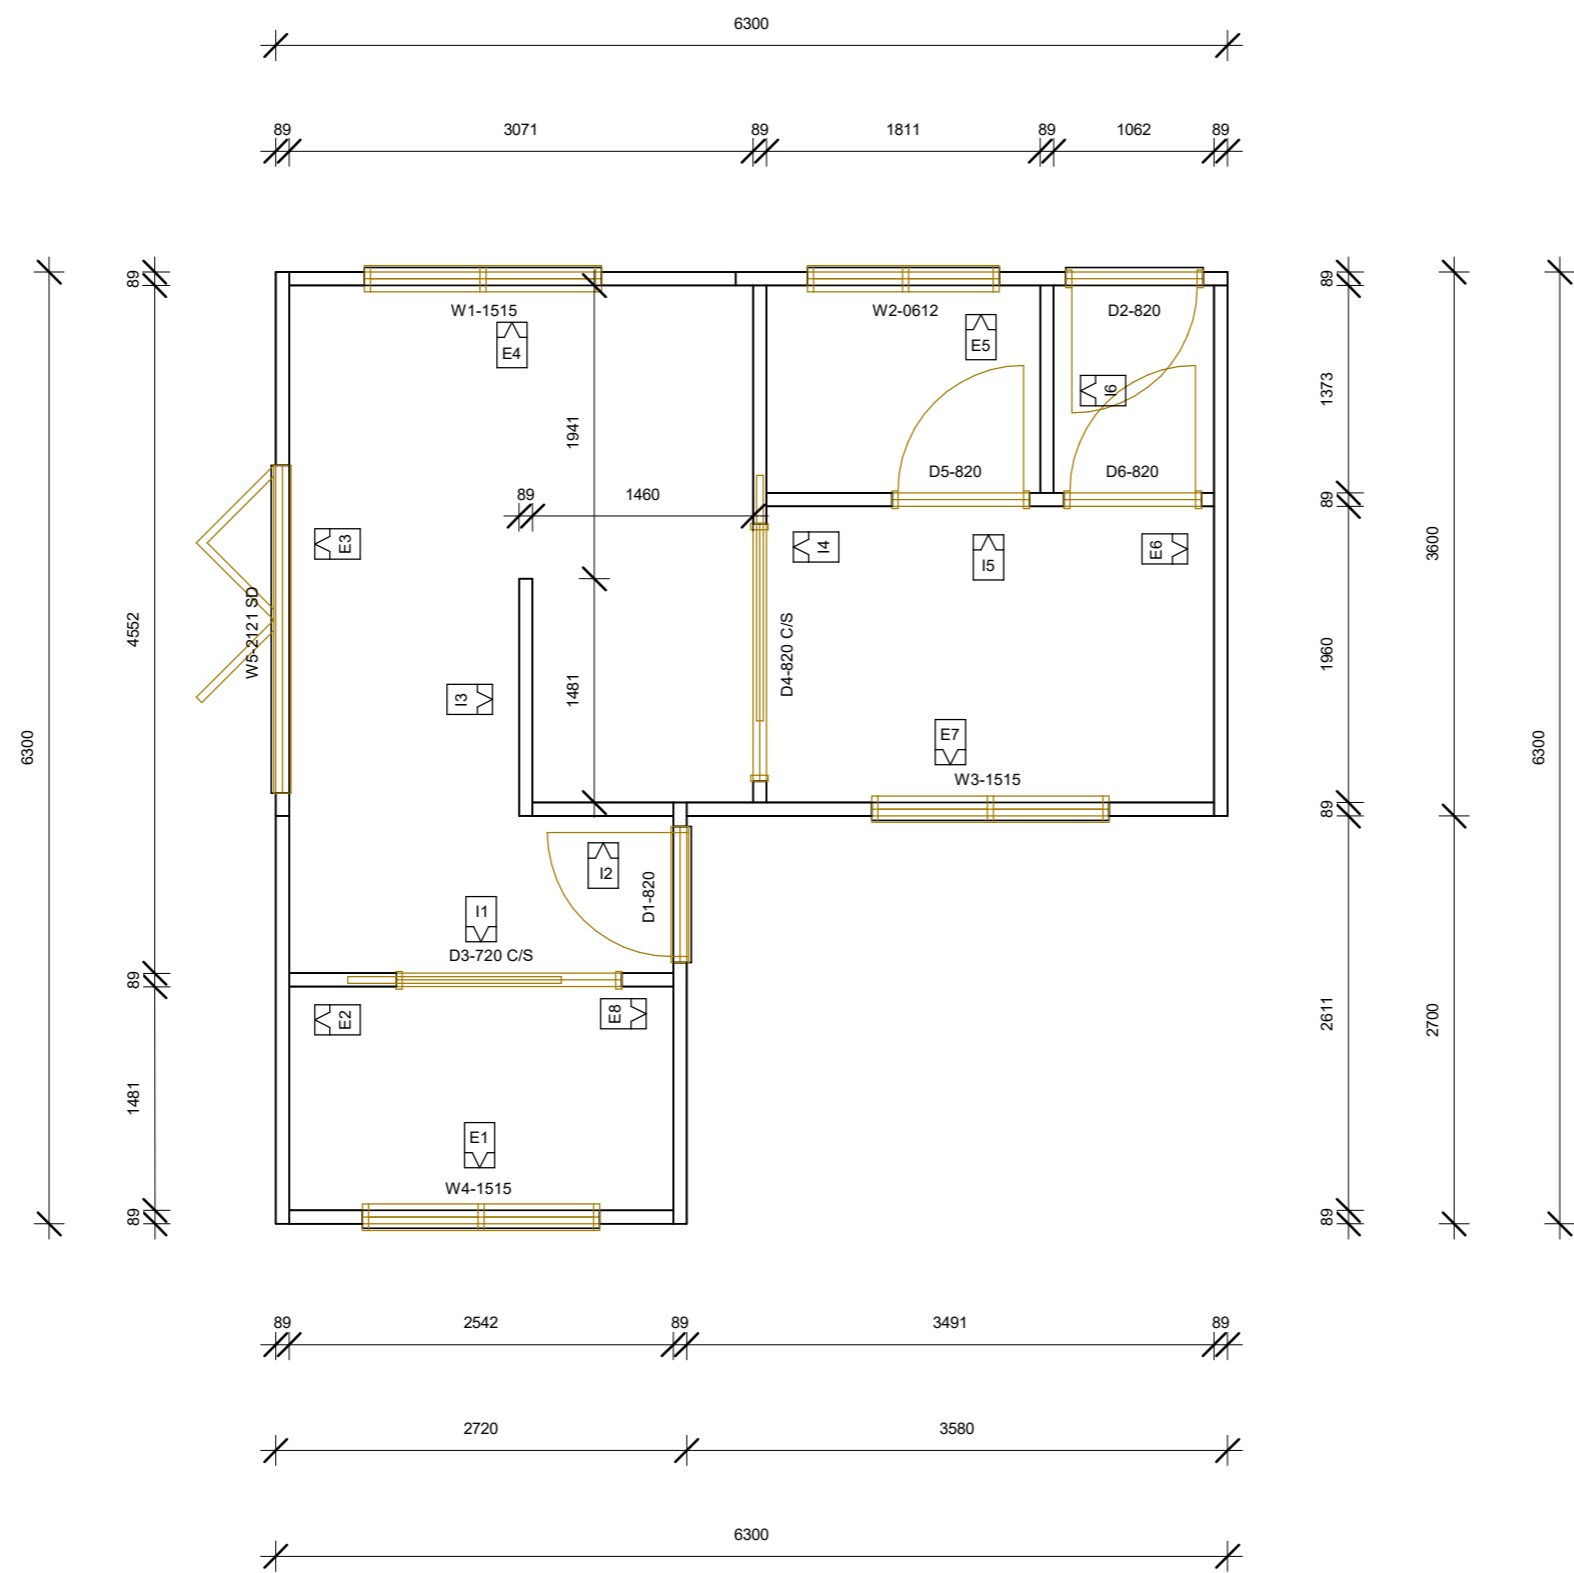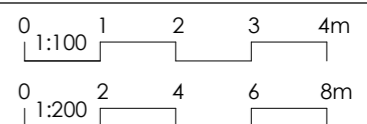

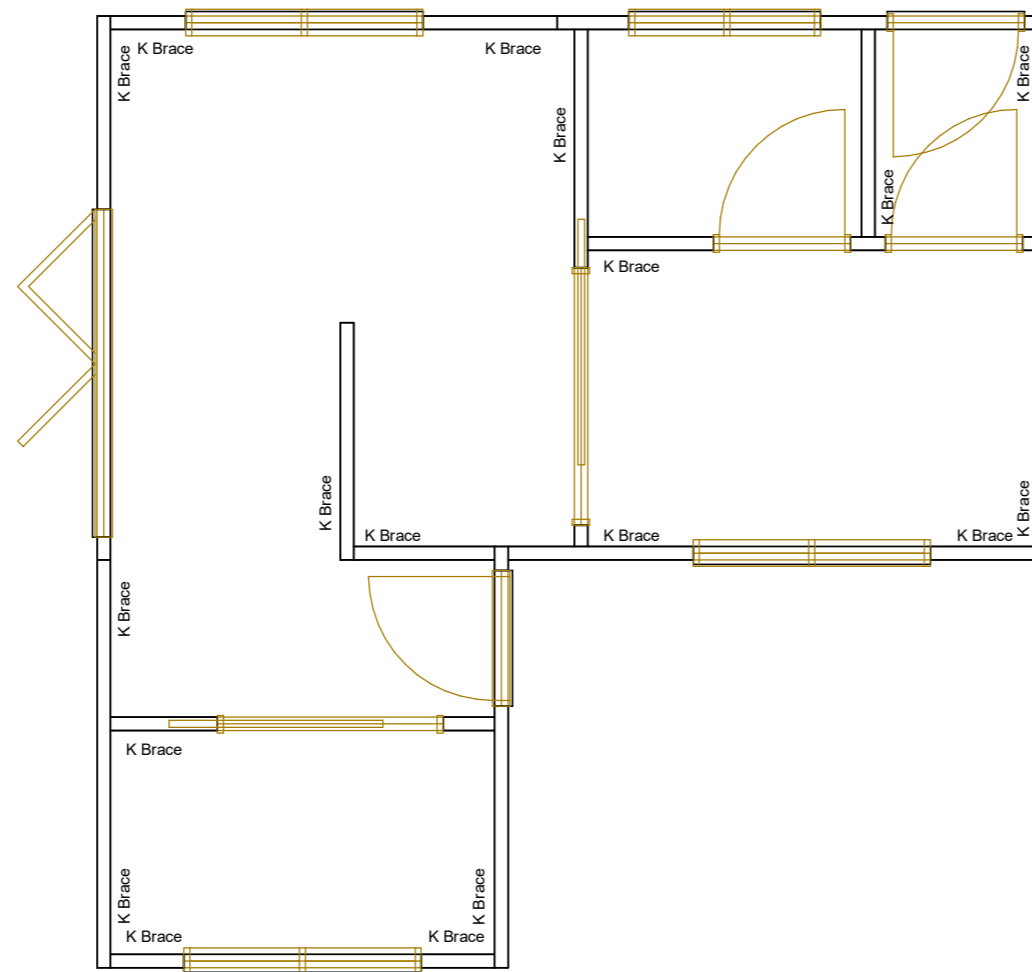

**GENERAL NOTES:**  
 1) ALL DIMENSIONS ARE TO BE VERIFIED BY THE BUILDER PRIOR TO THE COMMENCEMENT OF ANY BUILDING WORK. ANY DISCREPANCIES ARE TO BE BROUGHT TO THE ATTENTION OF THE METFRAME AUSTRALIA.  
 2) FIGURED DIMENSIONS MUST BE TAKEN IN PREFERENCE TO SCALING.  
 3) WHERE ENGINEERING DRAWINGS ARE REQUIRED SUCH MUST TAKE PREFERENCE TO THIS DRAWING.  
 4) ALL CONSTRUCTION & MATERIALS TO BE IN ACCORDANCE WITH THE NATIONAL CONSTRUCTION CODE (NCC), AUSTRALIAN STANDARDS & MANUFACTURER'S SPECIFICATIONS & INSTALLATION DETAILS.

**Client**  
 TAFE NSW

**Project**  
 LGS FRAMING - SMALL DWELLING

**Property Description**  
 LOT 1 / DP 0090003  
 1 MYCAREER DRIVE,  
 VOCATION NSW 2999

**Sheet Title**  
 GROUND FLOOR WALL BRACING

<b>Project No.</b> MA1006640	<b>Sheet No.</b> A03	<b>Sheet Size</b> A3
<b>Date</b> 01/06/2023	<b>Scale</b> 1 : 50	
<b>Drawn by</b> SM	<b>Checked by</b> SM	

**COPYRIGHT:**  
 THIS DESIGN & THE ASSOCIATED DOCUMENTS ARE SUBJECT TO COPYRIGHT LAWS & MAY NOT BE REPRODUCED IN ANY FORM WITHOUT WRITTEN CONSENT FROM METFRAME AUSTRALIA PTY LTD.




REV	DESCRIPTION	DATE
01	WALL / ROOF TRUSS LAYOUT & BRACING	01/06/2023



**METFRAME AUSTRALIA**

**METFRAME AUSTRALIA PTY LTD**  
 T: 1300 METFRAME (638 372) F: 1300 856 935  
 A: UNIT 4 / 31 COOMBES DRIVE, PENRITH NSW 2750  
 W: WWW.METFRAMEAUSTRALIA.COM.AU



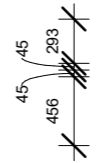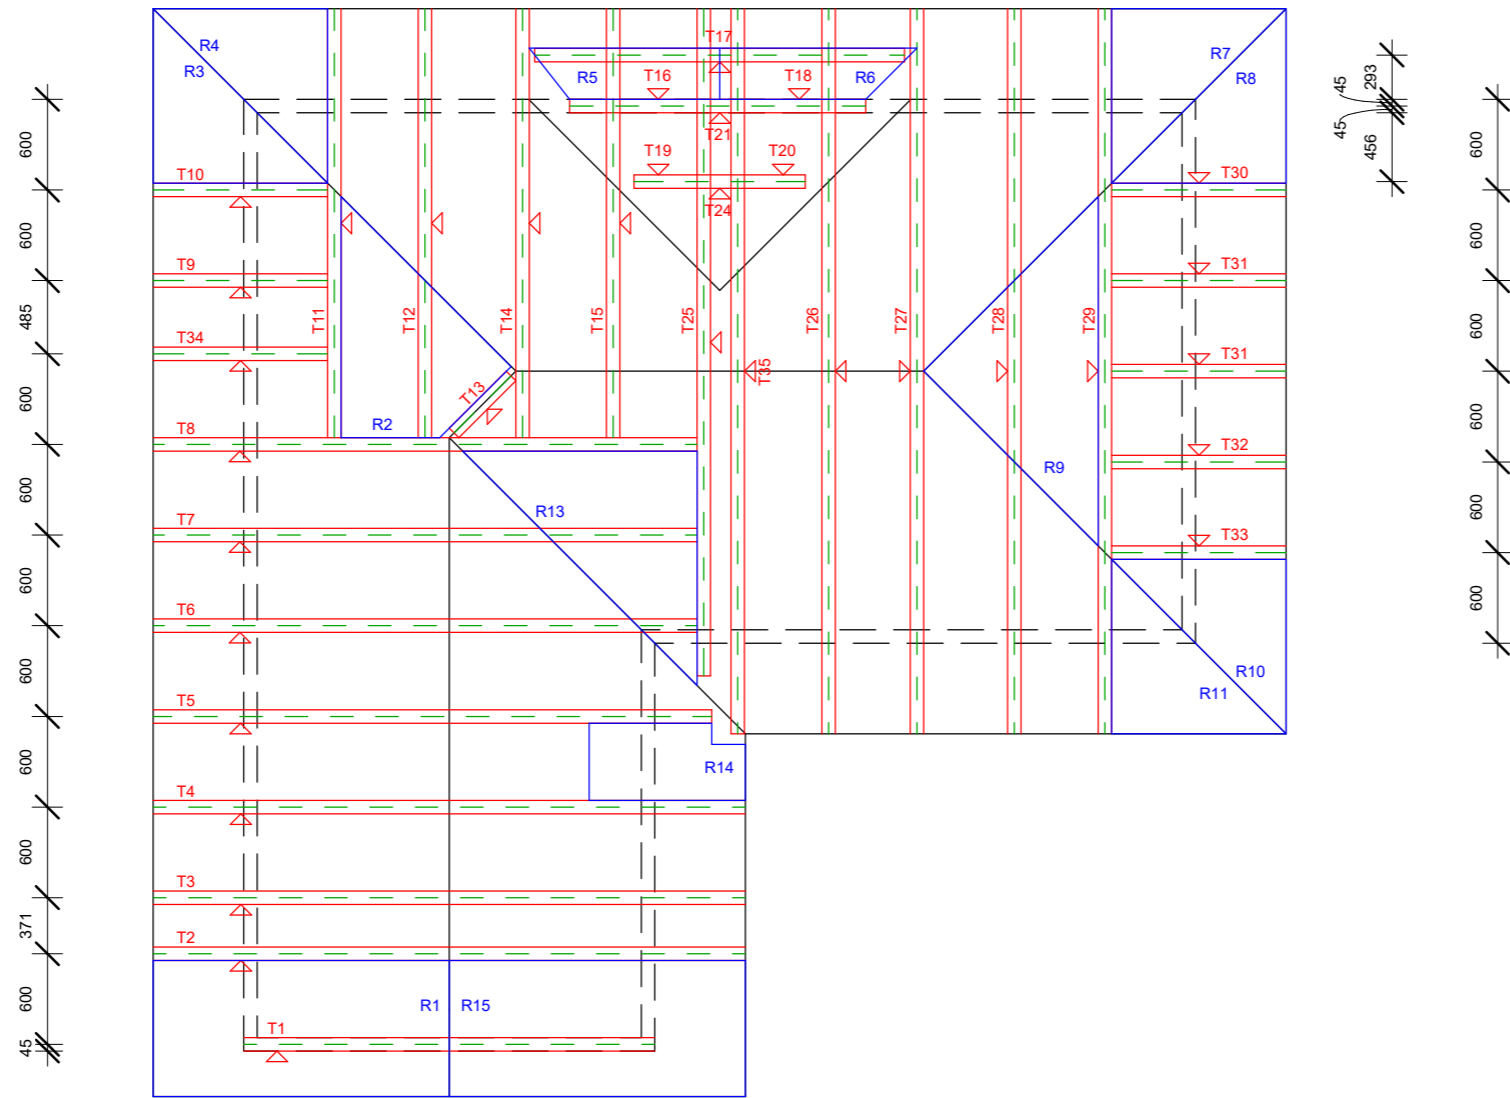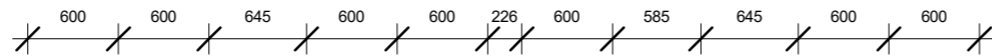

**GENERAL NOTES:**  
 1) ALL DIMENSIONS ARE TO BE VERIFIED BY THE BUILDER PRIOR TO THE COMMENCEMENT OF ANY BUILDING WORK. ANY DISCREPANCIES ARE TO BE BROUGHT TO THE ATTENTION OF THE METFRAME AUSTRALIA.  
 2) FIGURED DIMENSIONS MUST BE TAKEN IN PREFERENCE TO SCALING.  
 3) WHERE ENGINEERING DRAWINGS ARE REQUIRED SUCH MUST TAKE PREFERENCE TO THIS DRAWING.  
 4) ALL CONSTRUCTION & MATERIALS TO BE IN ACCORDANCE WITH THE NATIONAL CONSTRUCTION CODE (NCC), AUSTRALIAN STANDARDS & MANUFACTURER'S SPECIFICATIONS & INSTALLATION DETAILS.

**Client**  
 TAFE NSW

**Project**  
 LGS FRAMING - SMALL DWELLING

**Property Description**  
 LOT 1 / DP 0090003  
 1 MYCAREER DRIVE,  
 VOCATION NSW 2999

**Sheet Title**  
 ROOF TRUSS LAYOUT

<b>Project No.</b> MA1006640	<b>Sheet No.</b> A04	<b>Sheet Size</b> A3
<b>Date</b> 01/06/2023	<b>Scale</b> 1 : 50	
<b>Drawn by</b> SM	<b>Checked by</b> SM	

**COPYRIGHT:**  
 THIS DESIGN & THE ASSOCIATED DOCUMENTS ARE SUBJECT TO COPYRIGHT LAWS & MAY NOT BE REPRODUCED IN ANY FORM WITHOUT WRITTEN CONSENT FROM METFRAME AUSTRALIA PTY LTD.

REV	DESCRIPTION	DATE
01	WALL / ROOF TRUSS LAYOUT & BRACING	01/06/2023



**METFRAME AUSTRALIA**

**METFRAME AUSTRALIA PTY LTD**  
 T: 1300 METFRAME (638 372) F: 1300 856 935  
 A: UNIT 4 / 31 COOMBES DRIVE, PENRITH NSW 2750  
 W: WWW.METFRAMEAUSTRALIA.COM.AU

