
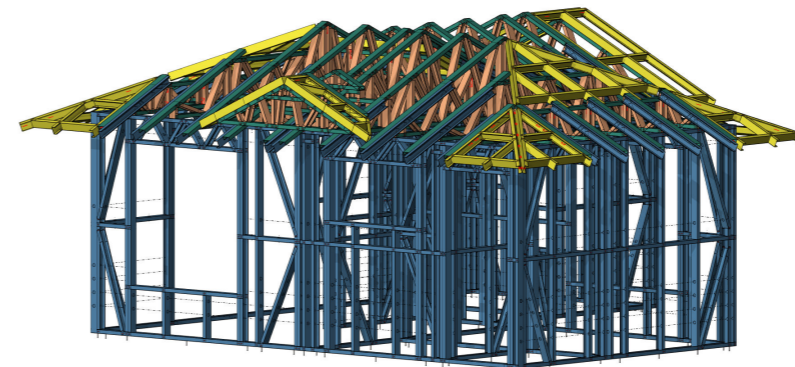
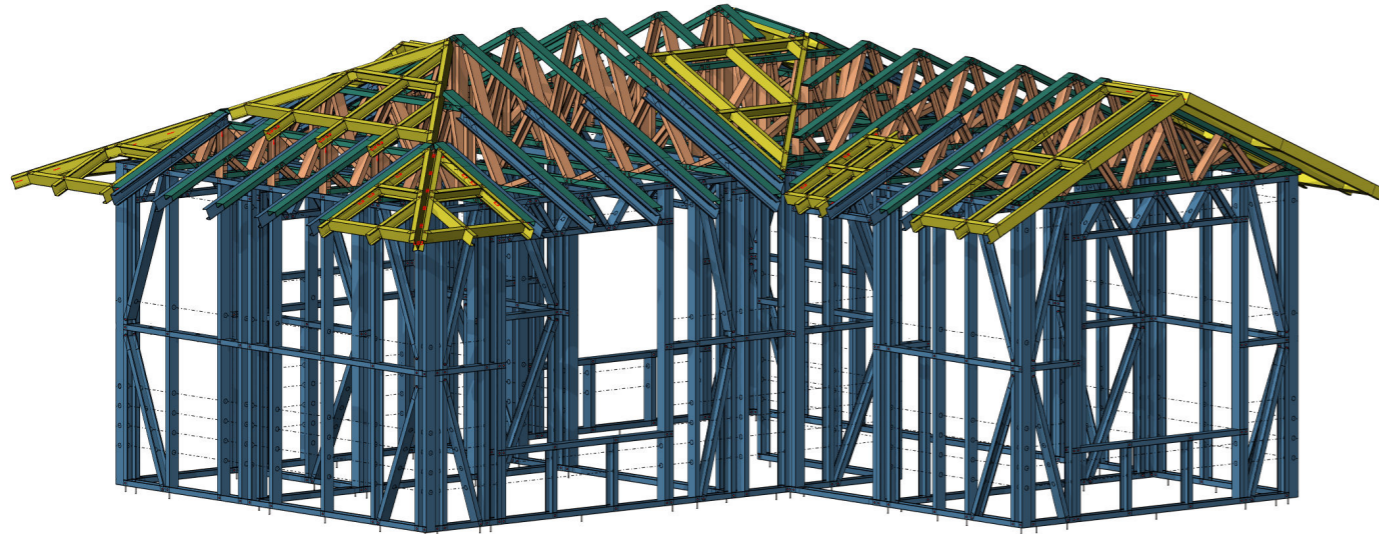


1 MYCAREER DRIVE, VOCATION NSW 2999

LGS FRAMING

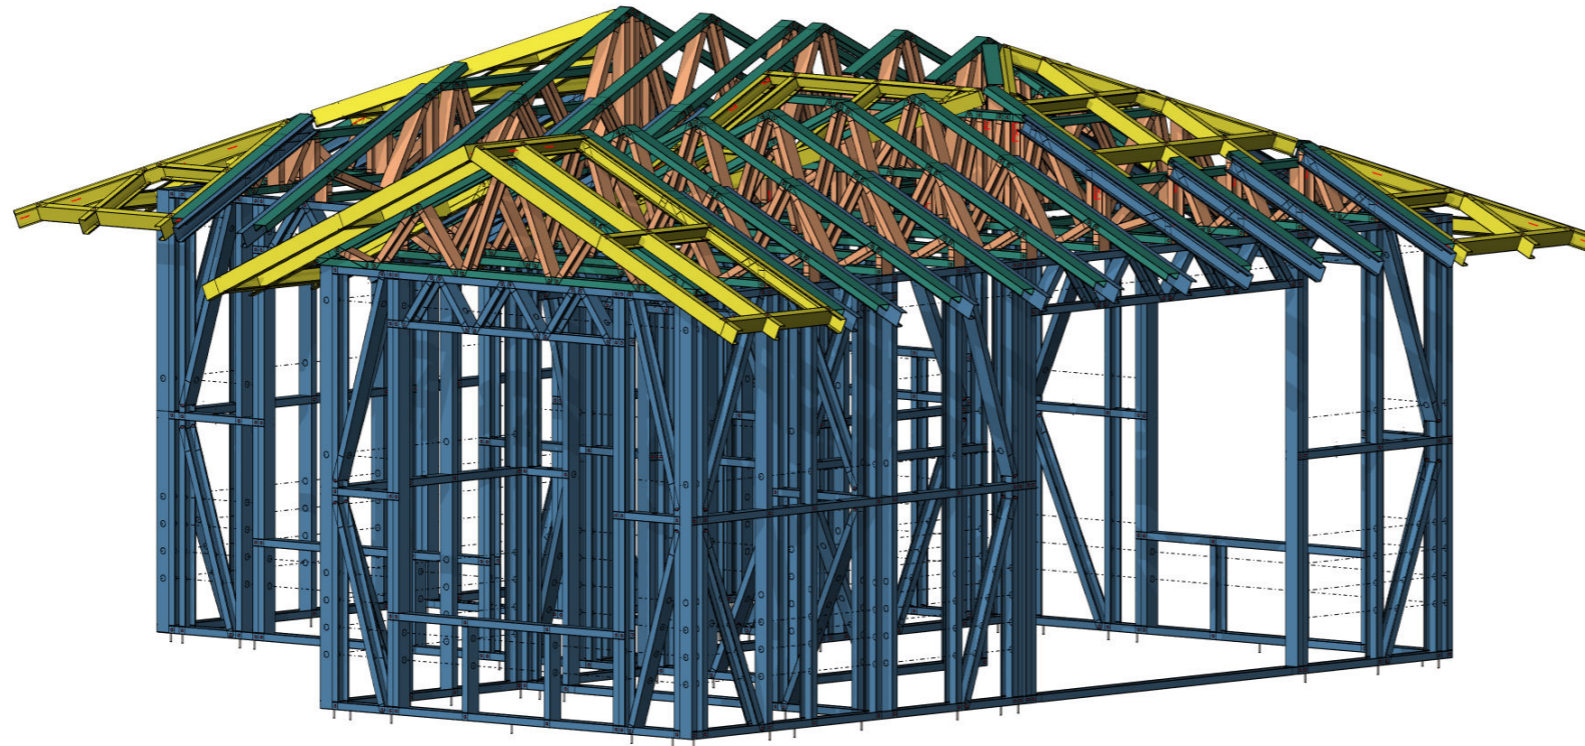

GENERAL NOTES:
 1) ALL DIMENSIONS ARE TO BE VERIFIED BY THE BUILDER PRIOR TO THE COMMENCEMENT OF ANY BUILDING WORK. ANY DISCREPANCIES ARE TO BE BROUGHT TO THE ATTENTION OF THE METFRAME AUSTRALIA.
 2) FIGURED DIMENSIONS MUST BE TAKEN IN PREFERENCE TO SCALING.
 3) WHERE ENGINEERING DRAWINGS ARE REQUIRED SUCH MUST TAKE PREFERENCE TO THIS DRAWING.
 4) ALL CONSTRUCTION & MATERIALS TO BE IN ACCORDANCE WITH THE NATIONAL CONSTRUCTION CODE (NCC), AUSTRALIAN STANDARDS & MANUFACTURER'S SPECIFICATIONS & INSTALLATION DETAILS.

Client
TAFE NSW

Project
LGS FRAMING - SMALL DWELLING

Property Description
 LOT 1 / DP 0090003
 1 MYCAREER DRIVE,
 VOCATION NSW 2999

Sheet Title
COVER SHEET - MIRRORED

Project No. MA1006640 - M	Sheet No. A01	Sheet Size A3
Date 01/06/2023	Scale	
Drawn by SM	Checked by SM	

COPYRIGHT:
 THIS DESIGN & THE ASSOCIATED DOCUMENTS ARE SUBJECT TO COPYRIGHT LAWS & MAY NOT BE REPRODUCED IN ANY FORM WITHOUT WRITTEN CONSENT FROM METFRAME AUSTRALIA PTY LTD.

REV	DESCRIPTION	DATE
01	WALL / ROOF TRUSS LAYOUT & BRACING	08/09/2024




METFRAME AUSTRALIA

METFRAME AUSTRALIA PTY LTD

T: 1300 METFRAME (638 372) F: 1300 856 935
 A: UNIT 4 / 31 COOMBES DRIVE, PENRITH NSW 2750
 W: WWW.METFRAMEAUSTRALIA.COM.AU

Sheet Name	Sheet Number
GROUND FLOOR WALL FRAME LAYOUT - MIRRORED	A02
GROUND FLOOR WALL BRACING - MIRRORED	A03
ROOF TRUSS LAYOUT - MIRRORED	A04

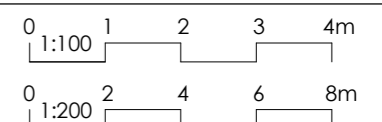

GENERAL NOTES:
 1) ALL DIMENSIONS ARE TO BE VERIFIED BY THE BUILDER PRIOR TO THE COMMENCEMENT OF ANY BUILDING WORK. ANY DISCREPANCIES ARE TO BE BROUGHT TO THE ATTENTION OF THE METFRAME AUSTRALIA.
 2) FIGURED DIMENSIONS MUST BE TAKEN IN PREFERENCE TO SCALING.
 3) WHERE ENGINEERING DRAWINGS ARE REQUIRED SUCH MUST TAKE PREFERENCE TO THIS DRAWING.
 4) ALL CONSTRUCTION & MATERIALS TO BE IN ACCORDANCE WITH THE NATIONAL CONSTRUCTION CODE (NCC), AUSTRALIAN STANDARDS & MANUFACTURER'S SPECIFICATIONS & INSTALLATION DETAILS.

Client
 TAFE NSW

Project
 LGS FRAMING - SMALL DWELLING

Property Description
 LOT 1 / DP 0090003
 1 MYCAREER DRIVE,
 VOCATION NSW 2999

Sheet Title
 GROUND FLOOR WALL FRAME LAYOUT - MIRRORED

Project No. MA1006640 - M	Sheet No. A02	Sheet Size A3
Date 01/06/2023	Scale 1 : 50	
Drawn by SM	Checked by SM	



COPYRIGHT:
 THIS DESIGN & THE ASSOCIATED DOCUMENTS ARE SUBJECT TO COPYRIGHT LAWS & MAY NOT BE REPRODUCED IN ANY FORM WITHOUT WRITTEN CONSENT FROM METFRAME AUSTRALIA PTY LTD.

REV	DESCRIPTION	DATE
01	WALL / ROOF TRUSS LAYOUT & BRACING	08/09/2024




METFRAME AUSTRALIA

METFRAME AUSTRALIA PTY LTD
 T: 1300 METFRAME (638 372) F: 1300 856 935
 A: UNIT 4 / 31 COOMBES DRIVE, PENRITH NSW 2750
 W: WWW.METFRAMEAUSTRALIA.COM.AU

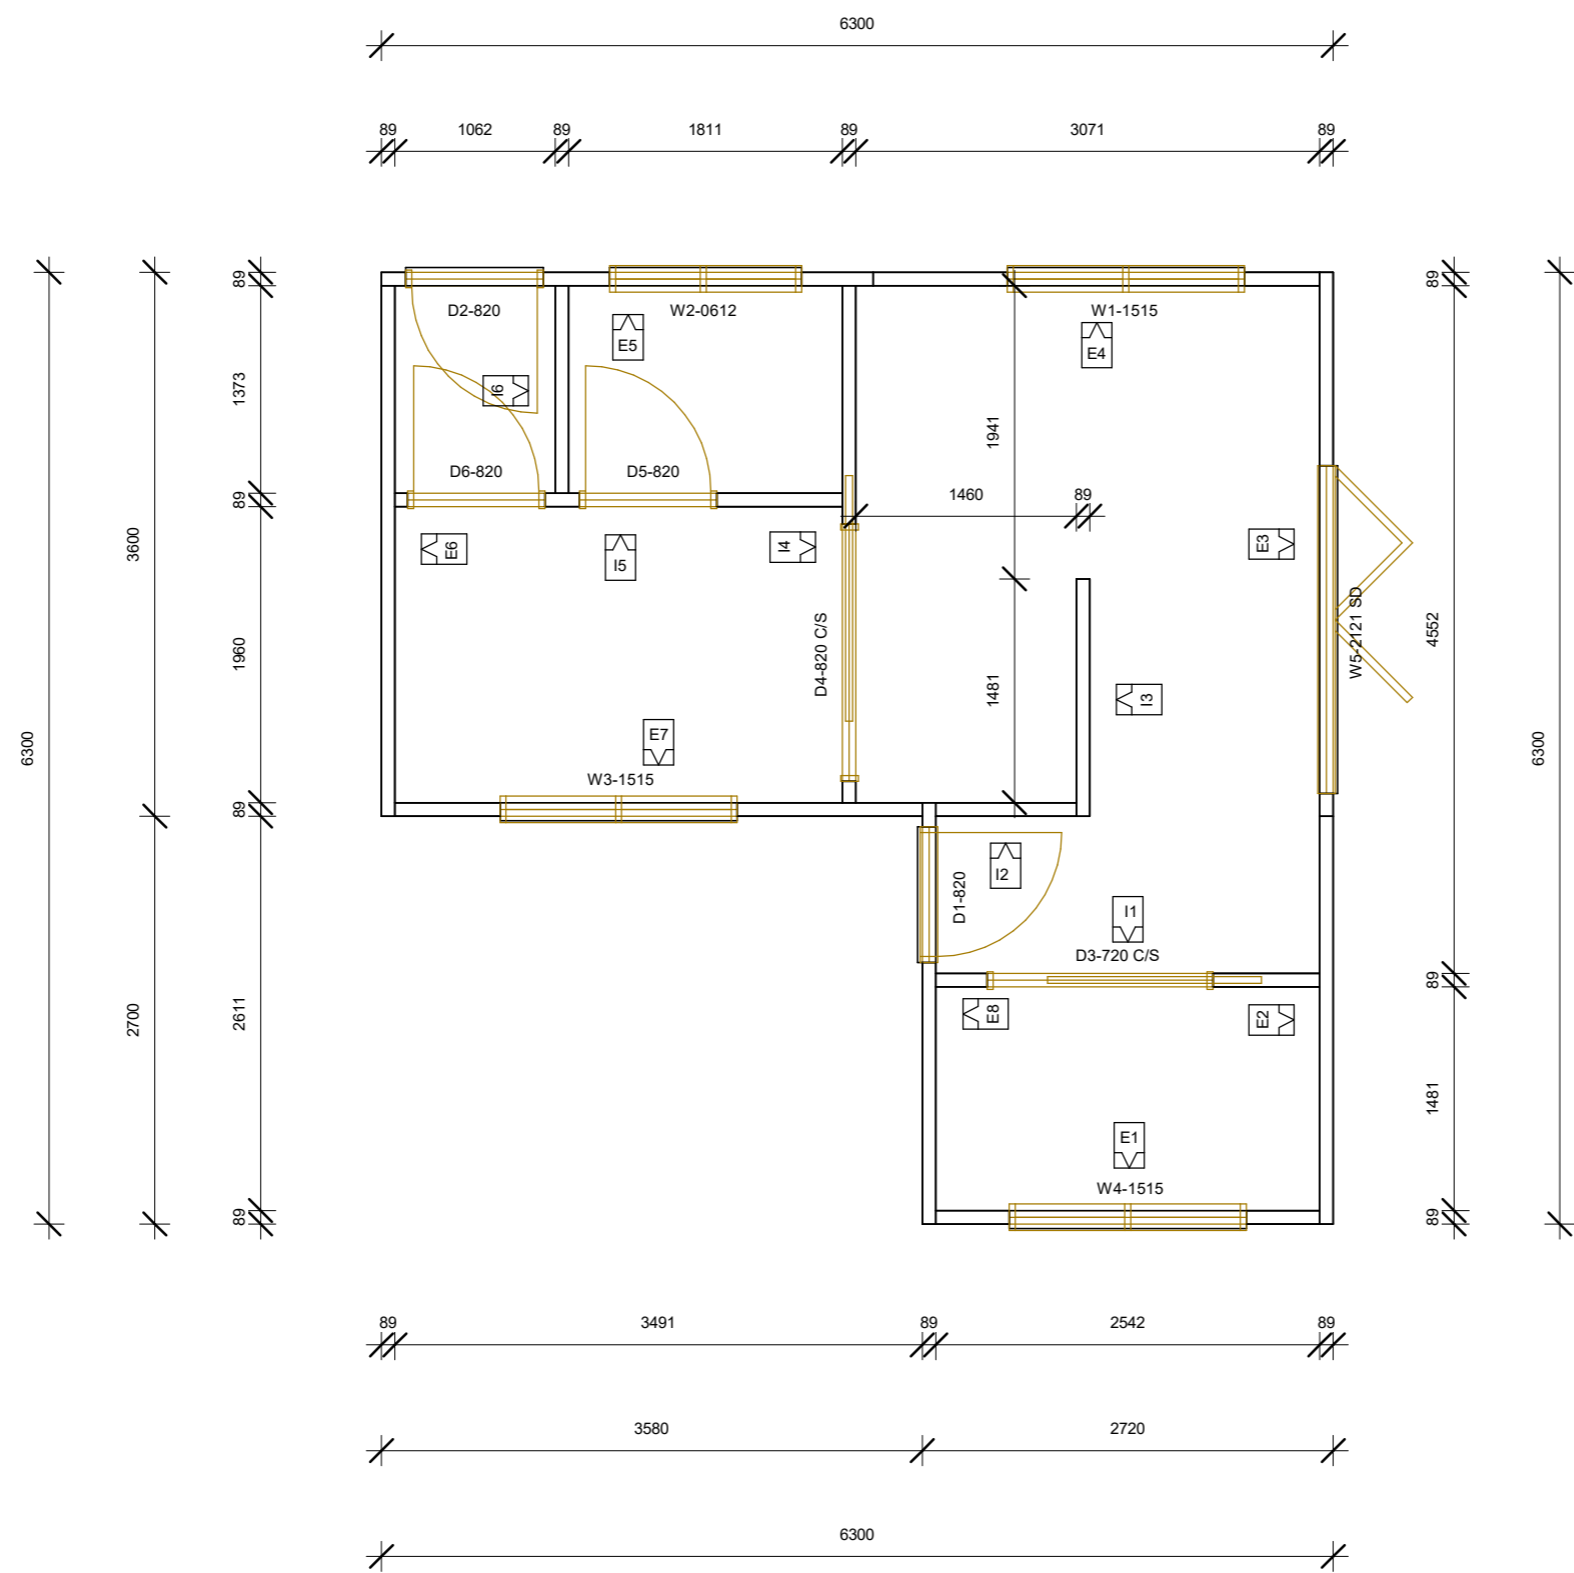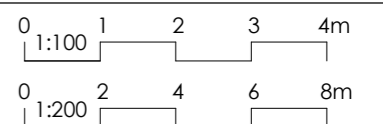

WALL FRAME LAYOUT MIRRORED
 1 : 50

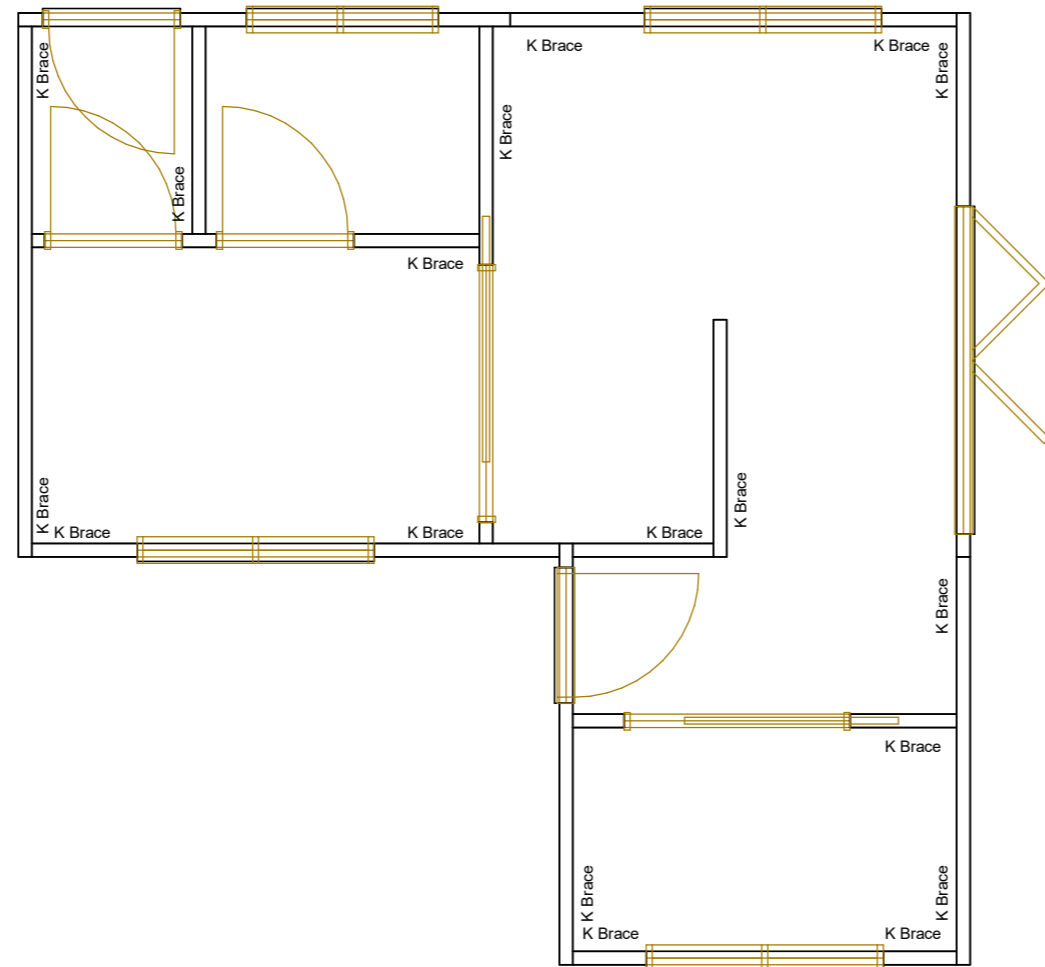

GENERAL NOTES:
 1) ALL DIMENSIONS ARE TO BE VERIFIED BY THE BUILDER PRIOR TO THE COMMENCEMENT OF ANY BUILDING WORK. ANY DISCREPANCIES ARE TO BE BROUGHT TO THE ATTENTION OF THE METFRAME AUSTRALIA.
 2) FIGURED DIMENSIONS MUST BE TAKEN IN PREFERENCE TO SCALING.
 3) WHERE ENGINEERING DRAWINGS ARE REQUIRED SUCH MUST TAKE PREFERENCE TO THIS DRAWING.
 4) ALL CONSTRUCTION & MATERIALS TO BE IN ACCORDANCE WITH THE NATIONAL CONSTRUCTION CODE (NCC), AUSTRALIAN STANDARDS & MANUFACTURER'S SPECIFICATIONS & INSTALLATION DETAILS.

Client
 TAFE NSW

Project
 LGS FRAMING - SMALL DWELLING

Property Description
 LOT 1 / DP 0090003
 1 MYCAREER DRIVE,
 VOCATION NSW 2999

Sheet Title
 GROUND FLOOR WALL BRACING - MIRRORED

Project No. MA1006640 - M	Sheet No. A03	Sheet Size A3
Date 01/06/2023	Scale 1 : 50	
Drawn by SM	Checked by SM	


COPYRIGHT:
 THIS DESIGN & THE ASSOCIATED DOCUMENTS ARE SUBJECT TO COPYRIGHT LAWS & MAY NOT BE REPRODUCED IN ANY FORM WITHOUT WRITTEN CONSENT FROM METFRAME AUSTRALIA PTY LTD.





REV	DESCRIPTION	DATE
01	WALL / ROOF TRUSS LAYOUT & BRACING	08/09/2024



METFRAME AUSTRALIA

METFRAME AUSTRALIA PTY LTD
 T: 1300 METFRAME (638 372) F: 1300 856 935
 A: UNIT 4 / 31 COOMBES DRIVE, PENRITH NSW 2750
 W: WWW.METFRAMEAUSTRALIA.COM.AU

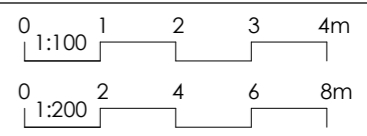

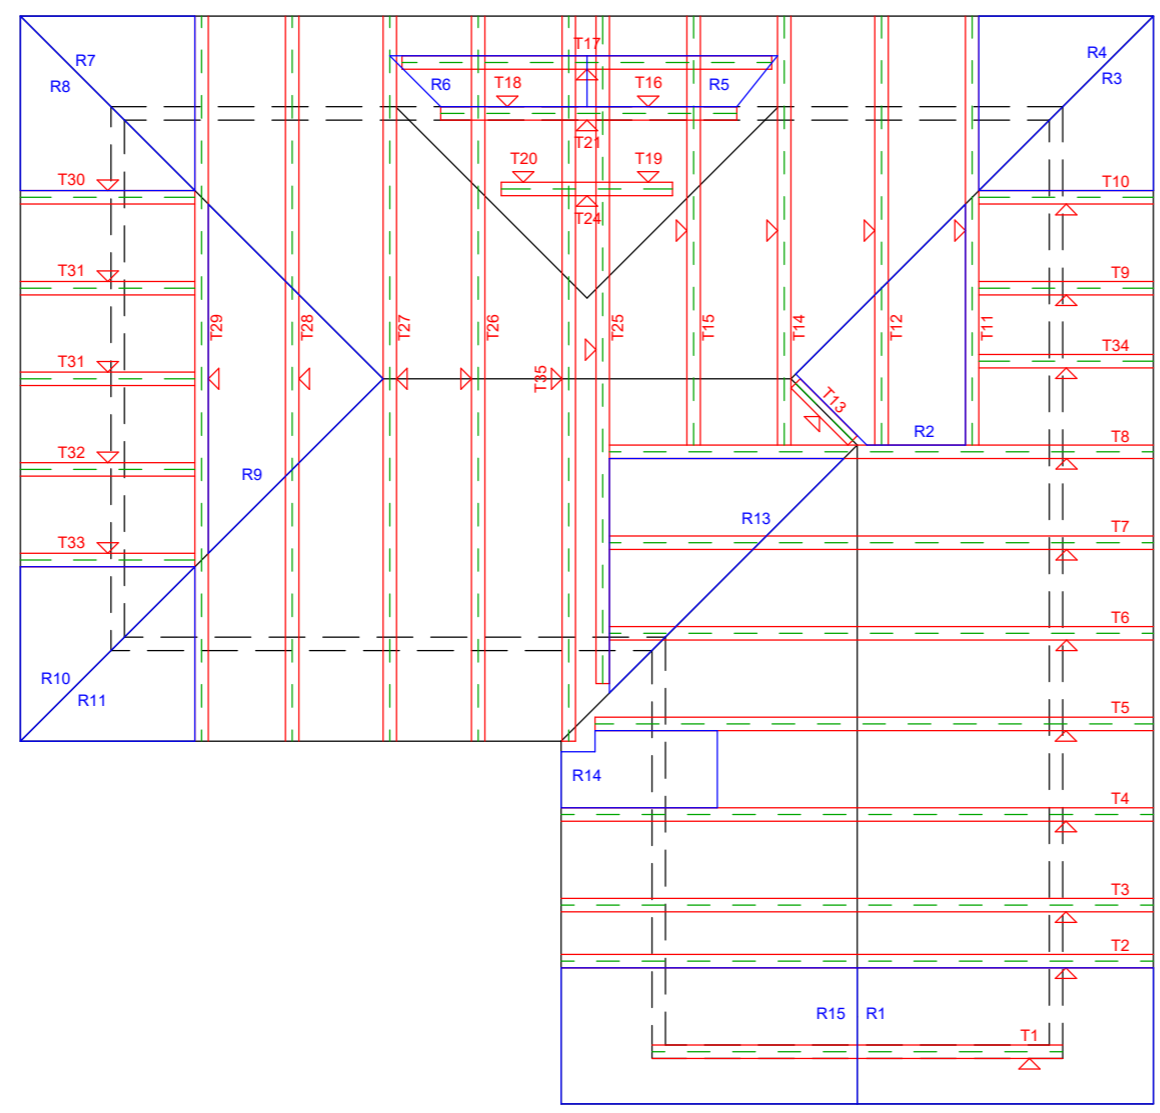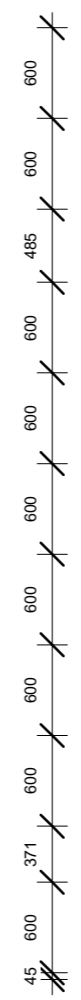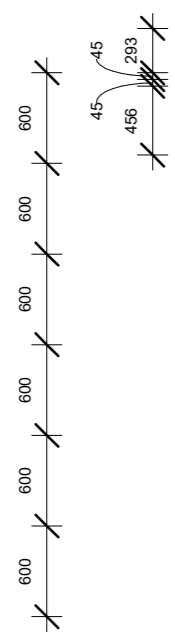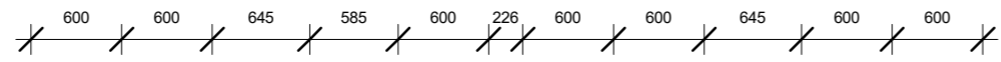

GENERAL NOTES:
 1) ALL DIMENSIONS ARE TO BE VERIFIED BY THE BUILDER PRIOR TO THE COMMENCEMENT OF ANY BUILDING WORK. ANY DISCREPANCIES ARE TO BE BROUGHT TO THE ATTENTION OF THE METFRAME AUSTRALIA.
 2) FIGURED DIMENSIONS MUST BE TAKEN IN PREFERENCE TO SCALING.
 3) WHERE ENGINEERING DRAWINGS ARE REQUIRED SUCH MUST TAKE PREFERENCE TO THIS DRAWING.
 4) ALL CONSTRUCTION & MATERIALS TO BE IN ACCORDANCE WITH THE NATIONAL CONSTRUCTION CODE (NCC), AUSTRALIAN STANDARDS & MANUFACTURER'S SPECIFICATIONS & INSTALLATION DETAILS.

Client
 TAFE NSW

Project
 LGS FRAMING - SMALL DWELLING

Property Description
 LOT 1 / DP 0090003
 1 MYCAREER DRIVE,
 VOCATION NSW 2999

Sheet Title
 ROOF TRUSS LAYOUT - MIRRORED

Project No. MA1006640 - M	Sheet No. A04	Sheet Size A3
Date 01/06/2023	Scale 1 : 50	
Drawn by SM	Checked by SM	

COPYRIGHT:
 THIS DESIGN & THE ASSOCIATED DOCUMENTS ARE SUBJECT TO COPYRIGHT LAWS & MAY NOT BE REPRODUCED IN ANY FORM WITHOUT WRITTEN CONSENT FROM METFRAME AUSTRALIA PTY LTD.

REV	DESCRIPTION	DATE
01	WALL / ROOF TRUSS LAYOUT & BRACING	08/09/2024



METFRAME AUSTRALIA

METFRAME AUSTRALIA PTY LTD
 T: 1300 METFRAME (638 372) F: 1300 856 935
 A: UNIT 4 / 31 COOMBES DRIVE, PENRITH NSW 2750
 W: WWW.METFRAMEAUSTRALIA.COM.AU

